


S:\2016\1630022\Draw\ Final Draw\PRP Planning.dwg || Tabname :SHEET 2 || Jul. 19, 2017 - 11:14am || ccolson

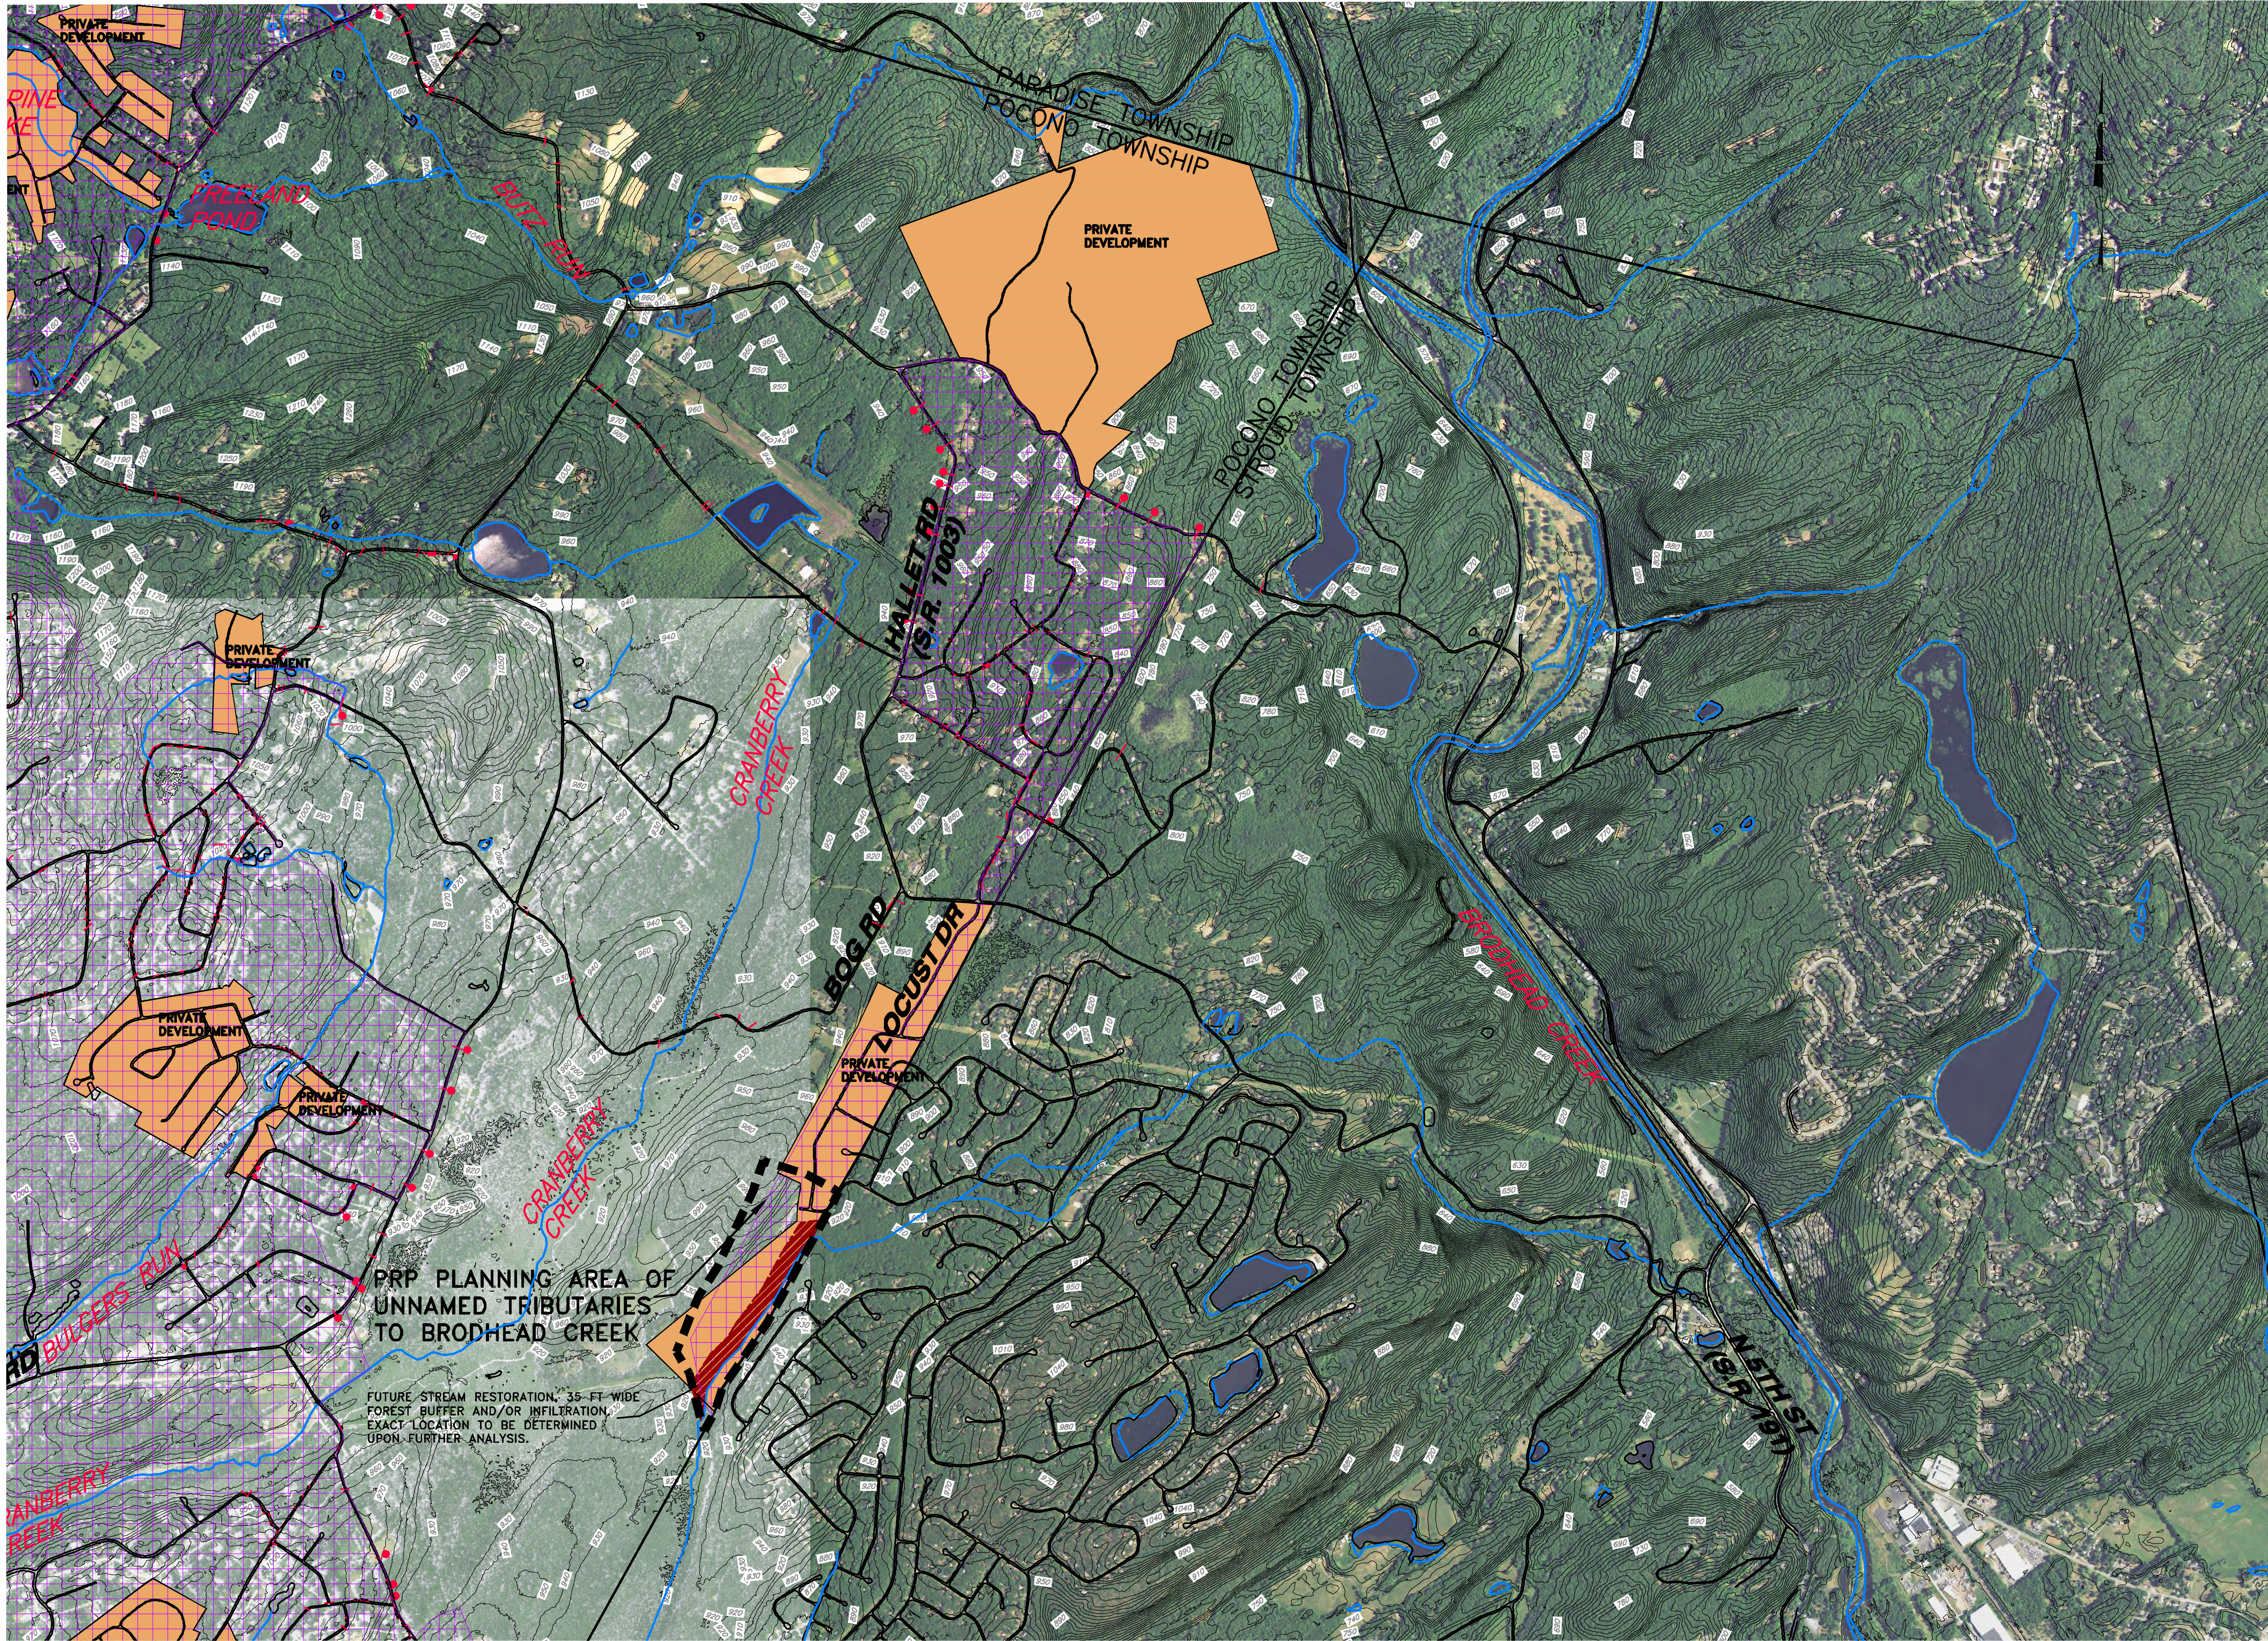

LEGEND

MUNICIPAL BOUNDARY

EXISTING CONTOUR

EXISTING STREAM

EXISTING EDGE OF PAVEMENT

STORM SEWER AND STRUCTURE

PRP PLANNING AREA

URBAN AREA

POTENTIAL LOCATION OF FUTURE BMPs

PARSED AREA

Written dimensions shall have priority over scaled dimensions. All dimensions, elevations, locations, and conditions shall be verified by the Contractor prior to construction, and the Owner and Boucher & James, Inc. shall be notified of any discrepancies with the information shown on drawings.

Only those plans incorporating the raised or red ink professional seal shall be considered official and relied upon. All ideas, designs and arrangements presented herein were developed for use on, and in connection with, the specified project being prepared for the Owner. These plans may not be reproduced or altered without the expressed written permission of Boucher & James, Inc.

Information shown on this plan represents professional services expressing ideas and designs developed, owned and copyrighted by Boucher & James, Inc. Reproduction of this plan without written approval of Boucher & James, Inc. is not permitted. Unauthorized reproduction of a copy of this plan for any purpose will be considered a violation of the copyright laws and a theft of corporate assets. Unauthorized alteration of the plan will be considered a violation of the professional code of ethics. Any violation will be prosecuted to the fullest extent of current statutes.

REVISIONS :			
DATE	DESCRIPTION	DATE	DESCRIPTION

PROJECT :

POCONO TOWNSHIP POLLUTION REDUCTION PLAN
112 TOWNSHIP DRIVE, TANNERSVILLE
MONROE COUNTY, PENNSYLVANIA

APPLICANT :

POCONO TOWNSHIP
112 TOWNSHIP DRIVE
TANNERSVILLE, PA 18372

JOB NO.:

1630022

TITLE :

PRP PLANNING AREA – UNNAMED TRIBUTARIES TO BRODHEAD CREEK

DRAWN BY:

CMR

CHECKED BY:

MEP

SCALE:

1" = 1000'

PLAN STATUS:

FINAL

Boucher & James, Inc.

CONSULTING ENGINEERS

DOYLESTOWN • STROUDSBURG • LEHIGH VALLEY

REGIONAL OFFICE: 559 MAIN STREET, SUITE 230 BETHLEHEM, PA 18018

VOICE: (610) 419-9407 FAX: (610) 419-9408

SHEET

2 OF 2

PROJECT NAME:

POCONO TOWNSHIP POLLUTION REDUCTION PLAN

DATE:

JULY 10, 2017