




Sunny/Dry Garden

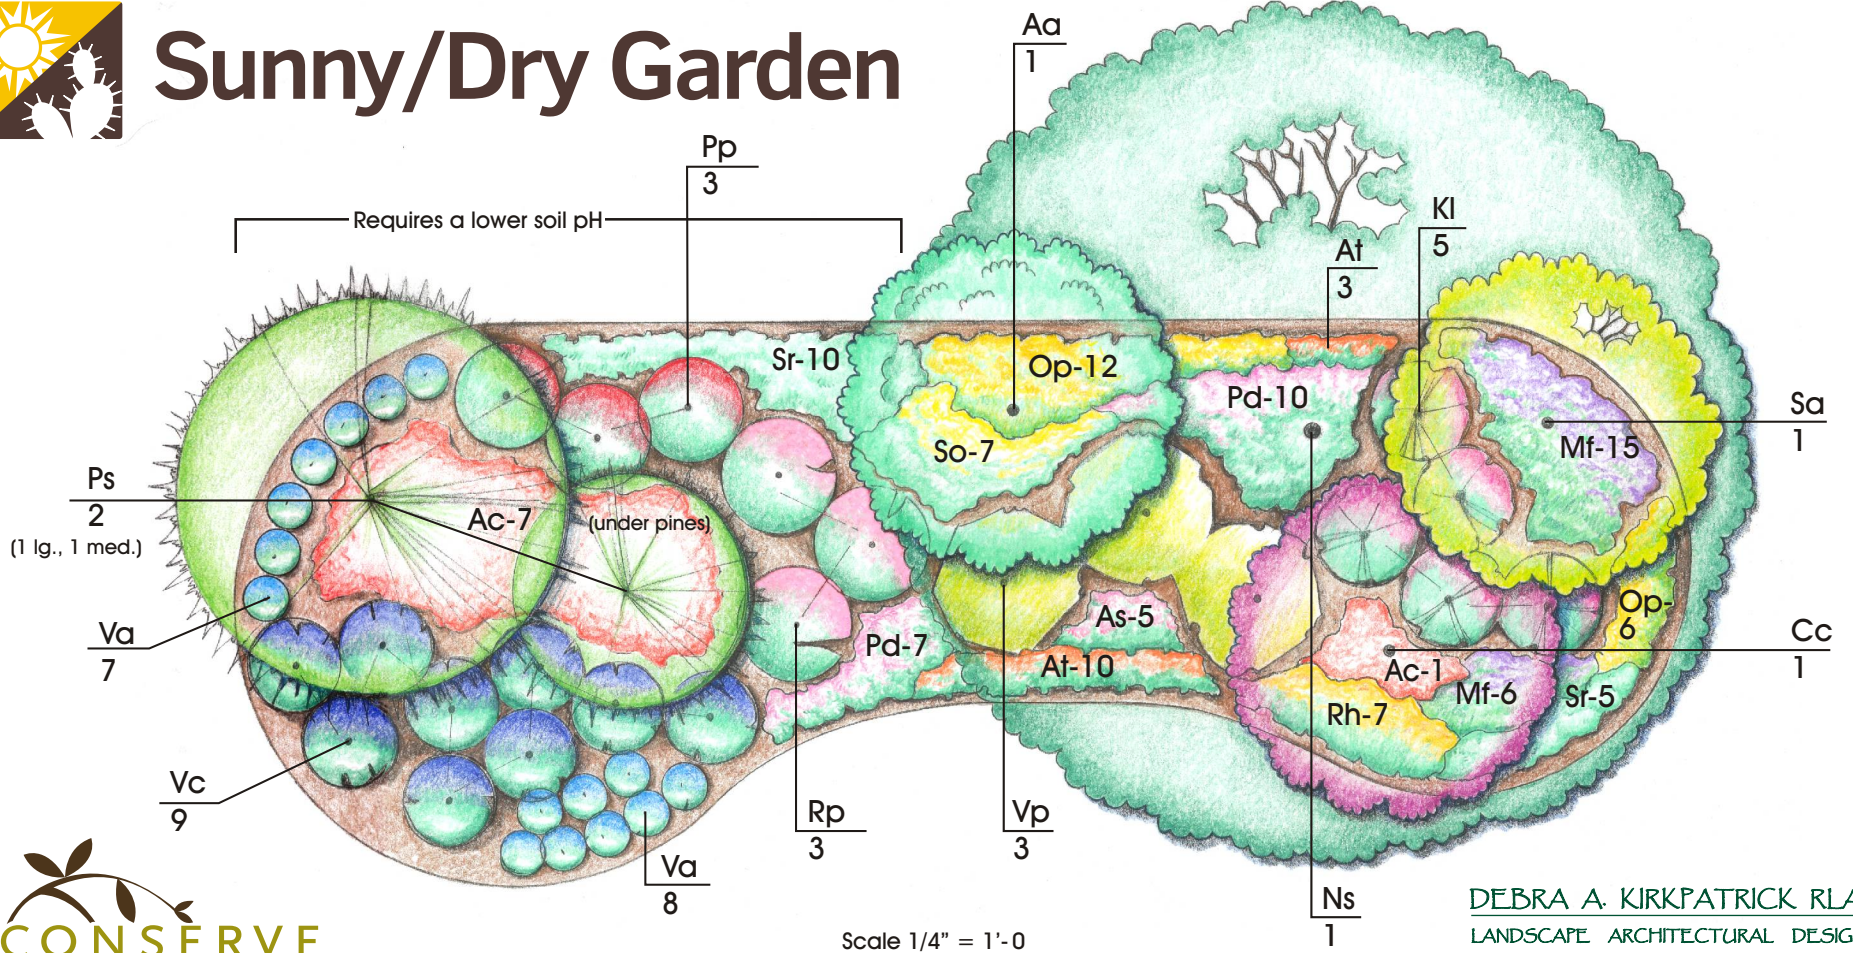

Scale 1/4" = 1'-0

DEBRA A. KIRKPATRICK RLA
 LANDSCAPE ARCHITECTURAL DESIGN
 725 Piketown Road, Harrisburg, PA 17112
 Phone: (717)671-1636 Fax: (717)489-1438
 Email: dakirkpatrick@comcast.net

Trees

- 2 - Ps *Pinus strobus* - Eastern white pine
Vary sizes 1 large (9'-10') 1 med (7'-8') evergreen
- 1 - Ns *Nyssa sylvatica* - Black-gum
(1 1/2"-2" cal.) 1 large deciduous
- 1 - Sa *Sassafras albidum* - Sassafras
(1" cal.) lg. 1 med deciduous
- 1 - Cc *Cercis canadensis* - Redbud
(1" cal.) ornamental
- 1 - Aa *Amelanchier arborea* - Downy serviceberry
(1" cal.) ornamental

Shrubs:

- (#2 - #3 container minimum to 5# - #7 container or eq. BB)
- 5 - Kl *Kalmia latifolia* - Mountain laurel
- 3 - Pp *Photinia pyrifolia (Aronia arbutifolia)* - Red chokeberry
- 3 - Rp *Rhododendron periclymenoides* - Pinxterbloom azalea
- 15 - Va *Vaccinium angustifolium* - Lowbush blueberry
- 9 - Vc *Vaccinium corymbosum* - Highbush blueberry
- 3 - Vp *Viburnum prunifolium* - Blackshaw

Perennials:

- (#1 container minimum - #2 to #3 container)
- 20 - Ac *Aquilegia canadensis* - Wild columbine
- 5 - As *Asclepias syriaca* - Common milkweed
- 13 - At *Asclepias tuberosa* - Butterfly weed
- 21 - Mf *Mondara fistulosa* - Bee-balm (Wild bergamot)
- 18 - Op *Oenothera perennis* - Sundrops
- 17 - Pd *Penstemon digitalis* - Beard-tongue
- 7 - Rh *Rudbeckia hirta* - Black-eyed Susan
- 15 - Sr *Smilacina racemosa* - False Solomon's seal
- 7 - So *Solidago rugosa* - Wrinkle-leaf goldenrod

Modifications to the plan might be needed or desired based on space limitations, proximity to buildings or other factors. This garden depicts plants that prefer sunny dry conditions. As plantings mature, under story conditions will become shady and adaptations may be needed. You can find this and other native garden templates at www.dcnr.pa.gov/PlantNative



Sunny/Dry Garden Elevation




DEBRA A. KIRKPATRICK RLA

LANDSCAPE ARCHITECTURAL DESIGN



725 Piketown Road, Harrisburg, PA 17112
Phone: (717)671-1636 Fax: (717)489-1438
Email: dakirkpatrick@comcast.net

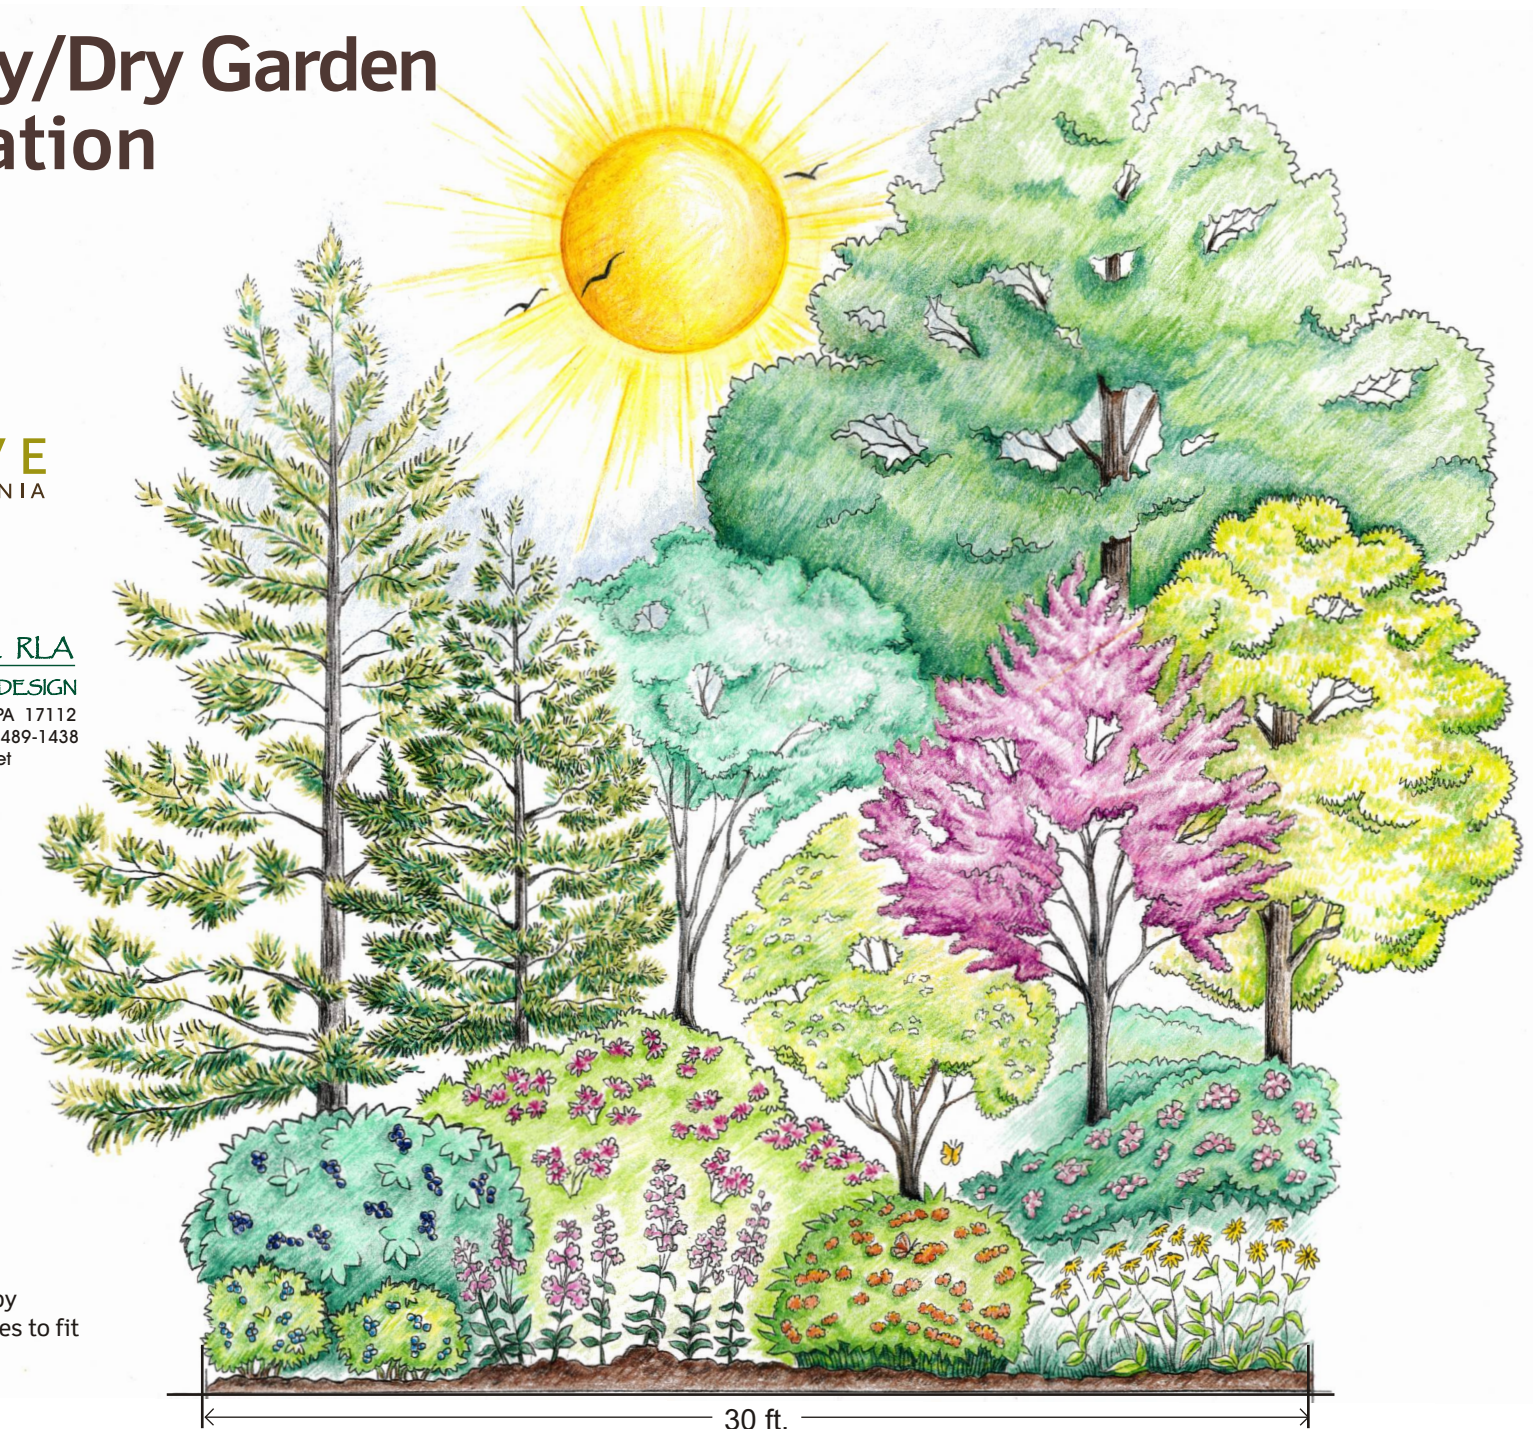

Scale 3/16" = 1'-0"

Note: Template can be adapted by reducing scale or removing species to fit your specific garden needs.